


g:\projects\1785563\plans\sp07.dgn (Thu Jan 27 12:36:28 2000)

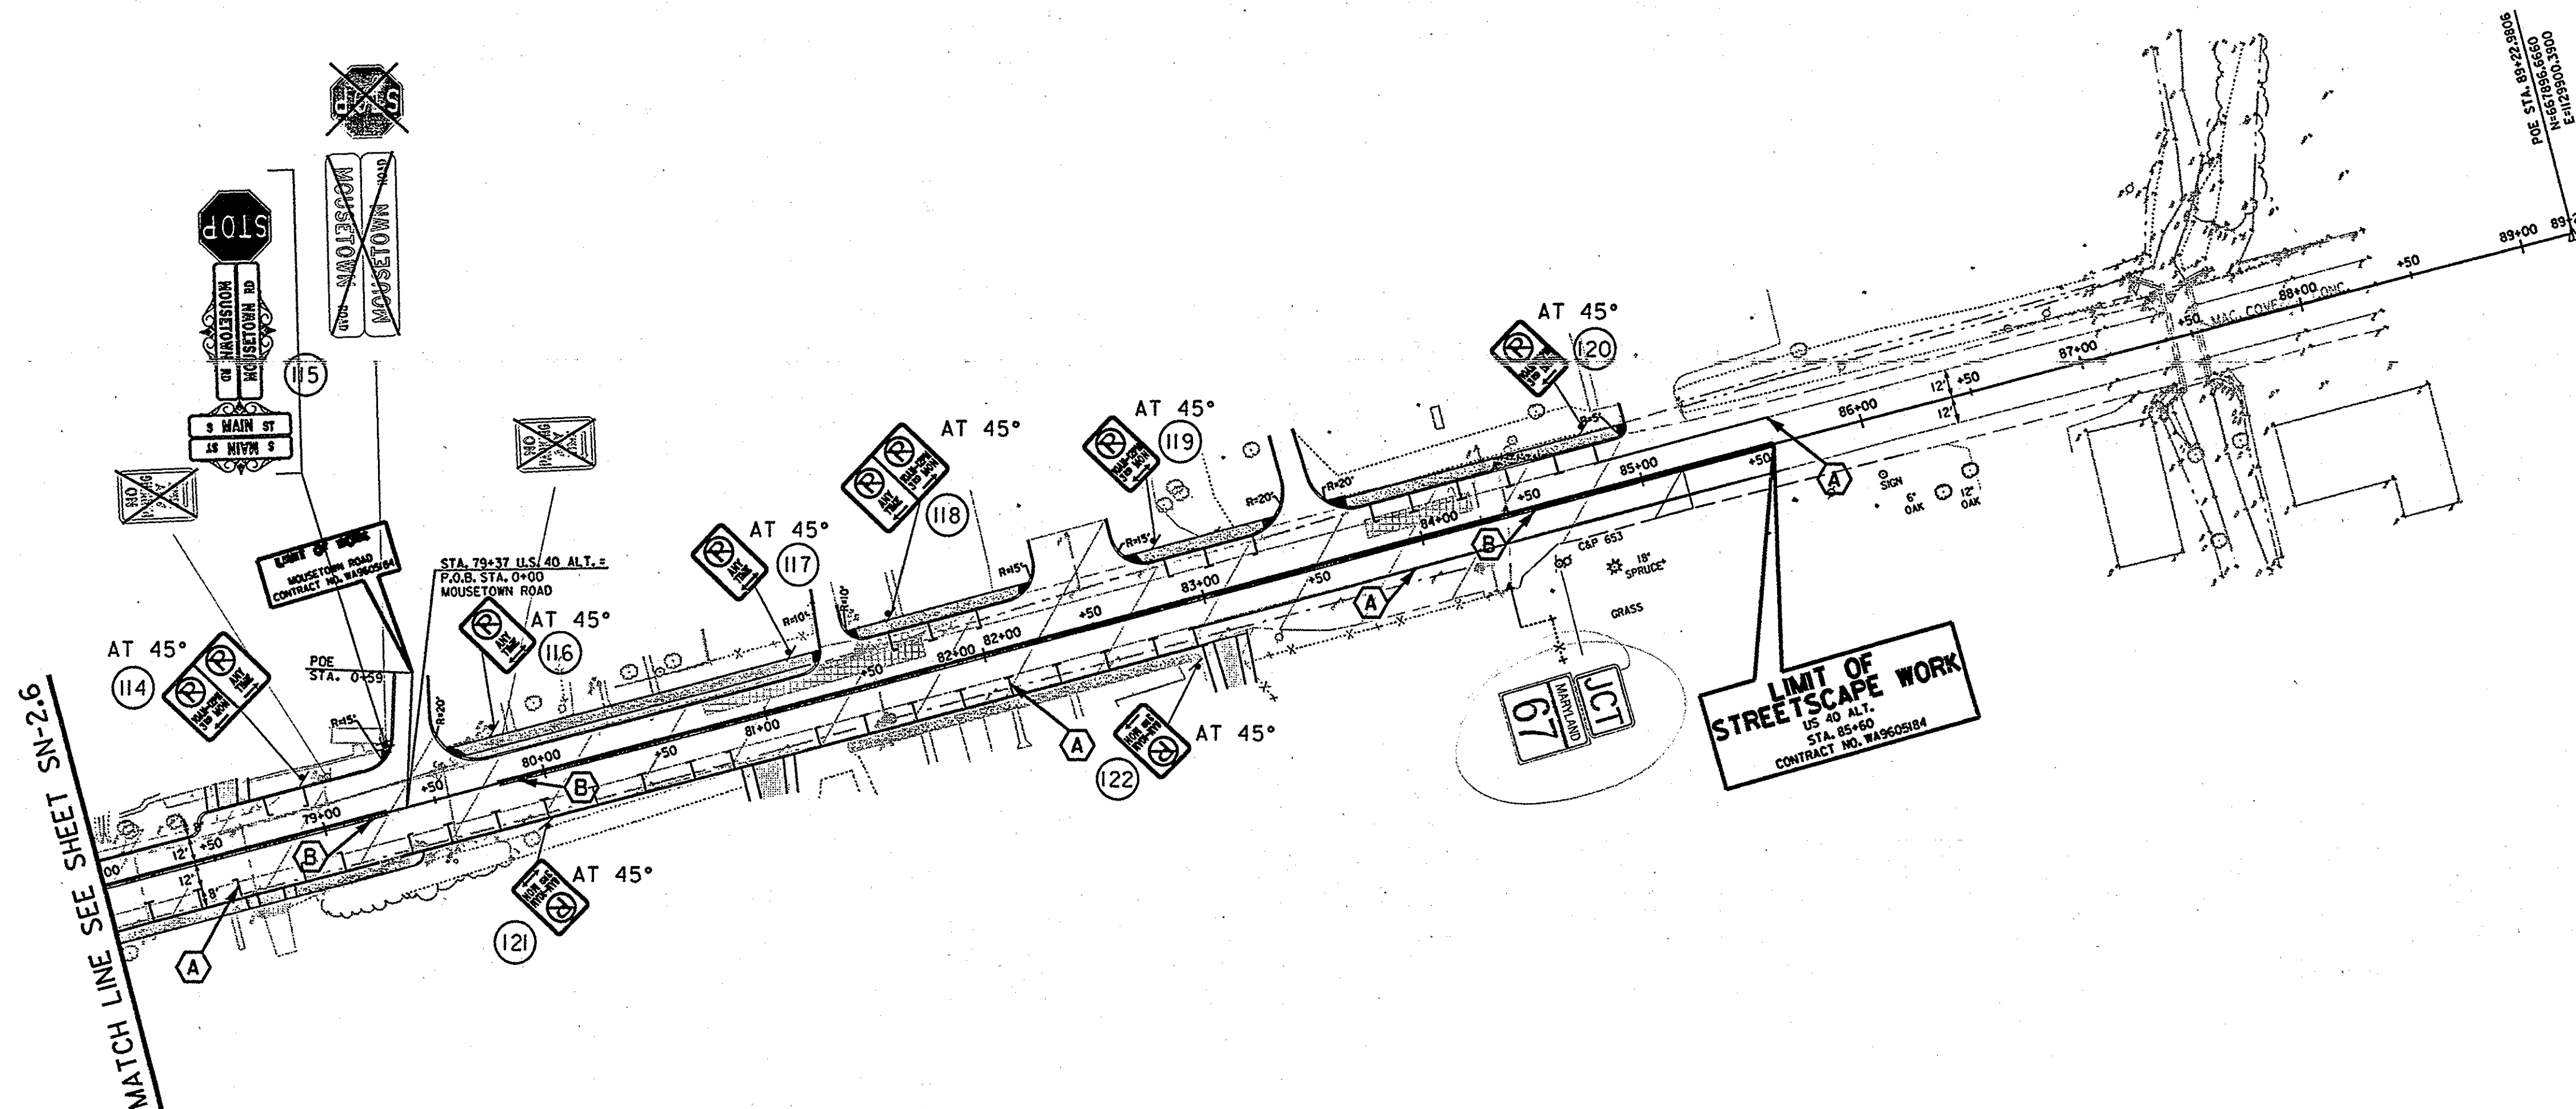

NOTES:

1. ALL DECORATIVE STREET NAME SIGNS SHALL BE PROVIDED BY SHA AND INSTALLED BY THE CONTRACTOR.

SIGN LEGEND		PAVEMENT MARKING LEGEND
	EXISTING SIGN TO BE REMOVED	= 5" WHITE SOLID LINE
	EXISTING SIGN TO BE RELOCATED	= 5" DOUBLE YELLOW SOLID
	EXISTING SIGN TO REMAIN	= 12" WHITE SOLID LINE (CROSSWALK)
	EXISTING GROUND MOUNT SIGN LOCATION (TWO POSTS)	= 24" WHITE SOLID LINE (STOP BAR)
	EXISTING GROUND MOUNT SIGN LOCATION (ONE POST)	
	PROPOSED SIGN	
	PROPOSED GROUND MOUNT SIGN LOCATION (TWO POSTS)	
	PROPOSED GROUND MOUNT SIGN LOCATION (ONE POST)	



REVISIONS		MARYLAND DOT - STATE HIGHWAY ADMINISTRATION Office of Traffic & Safety TRAFFIC ENGINEERING DESIGN DIVISION SIGNING & MARKING PLANS US 40 ALTERNATE: BOONSBORO			
DRAWN BY:	CTS	F.A.P. NO.	SEE TITLE SHEET	PLAN SHEET NO.:	SHEET NO.
CHK. BY:	DMG	S.H.A. NO.	WA 9605184	SN-2.7	69 OF 126
SCALE:	1" = 50'	COUNTY	WASHINGTON		